



PROPOSED SITE PLAN

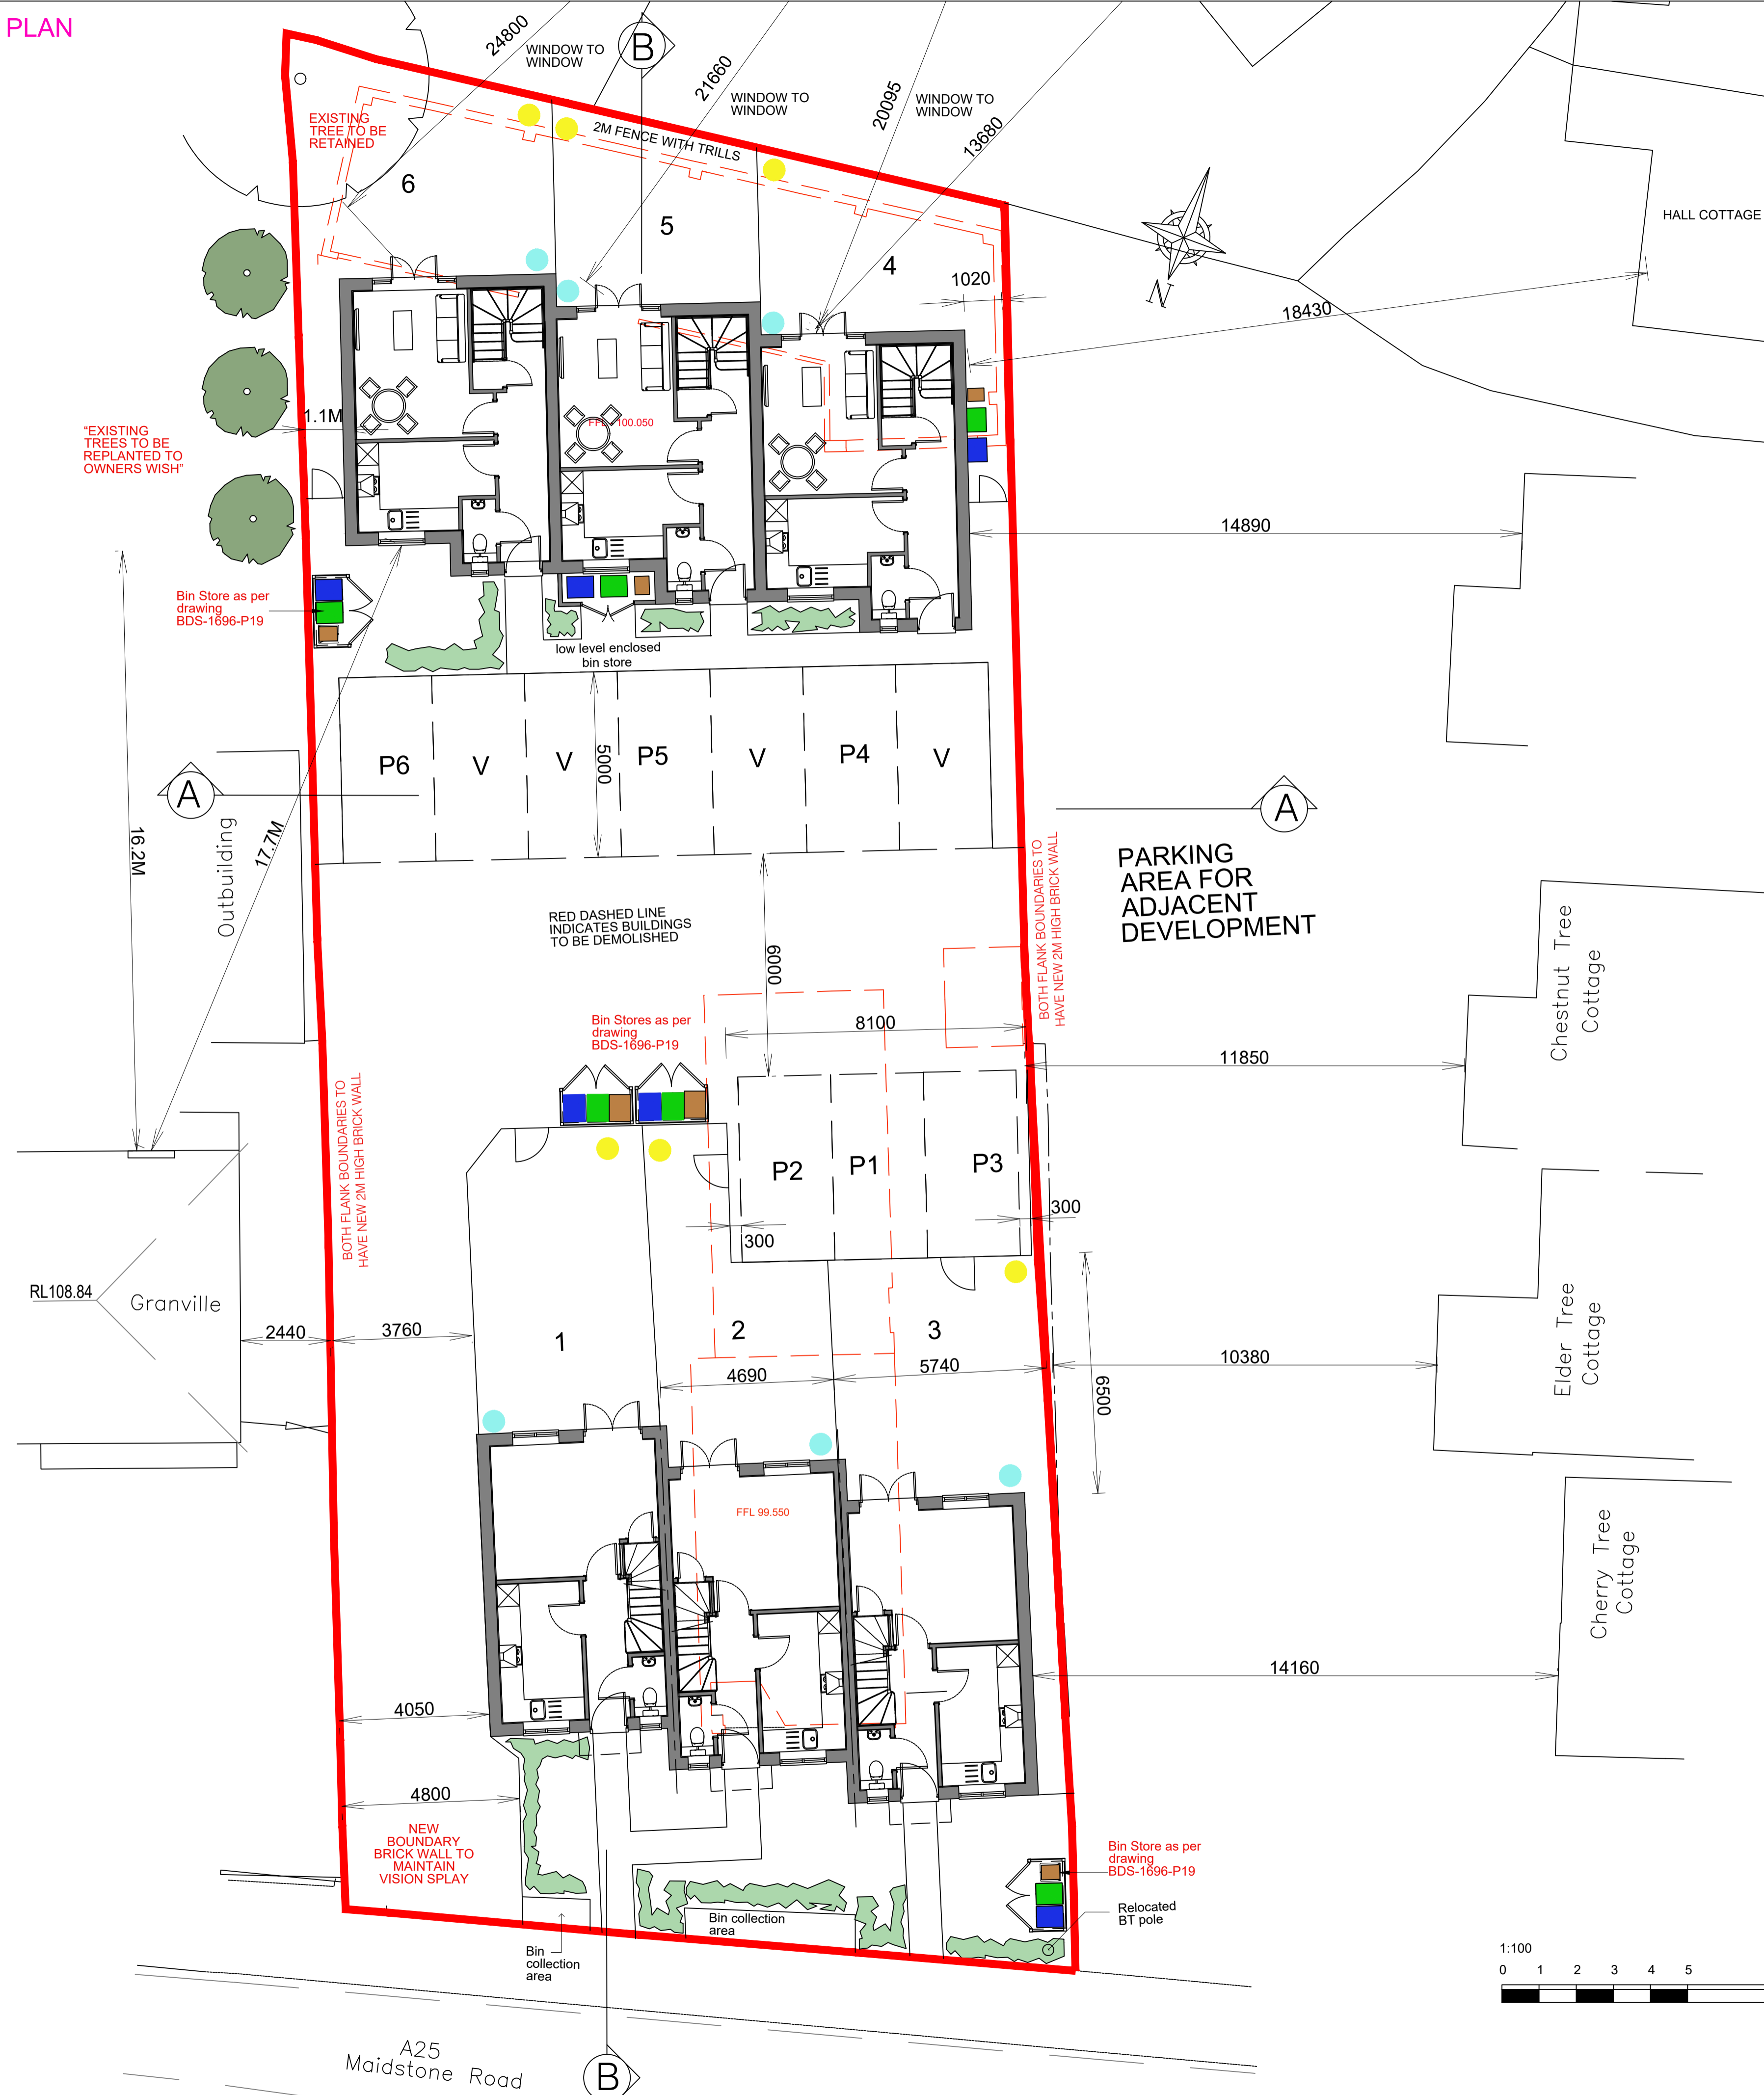


KEY

- General Waste Bin
- Recycling Bin
- Food caddy
- Compost Bin
- Rainwater Butt
- Cycle Storage

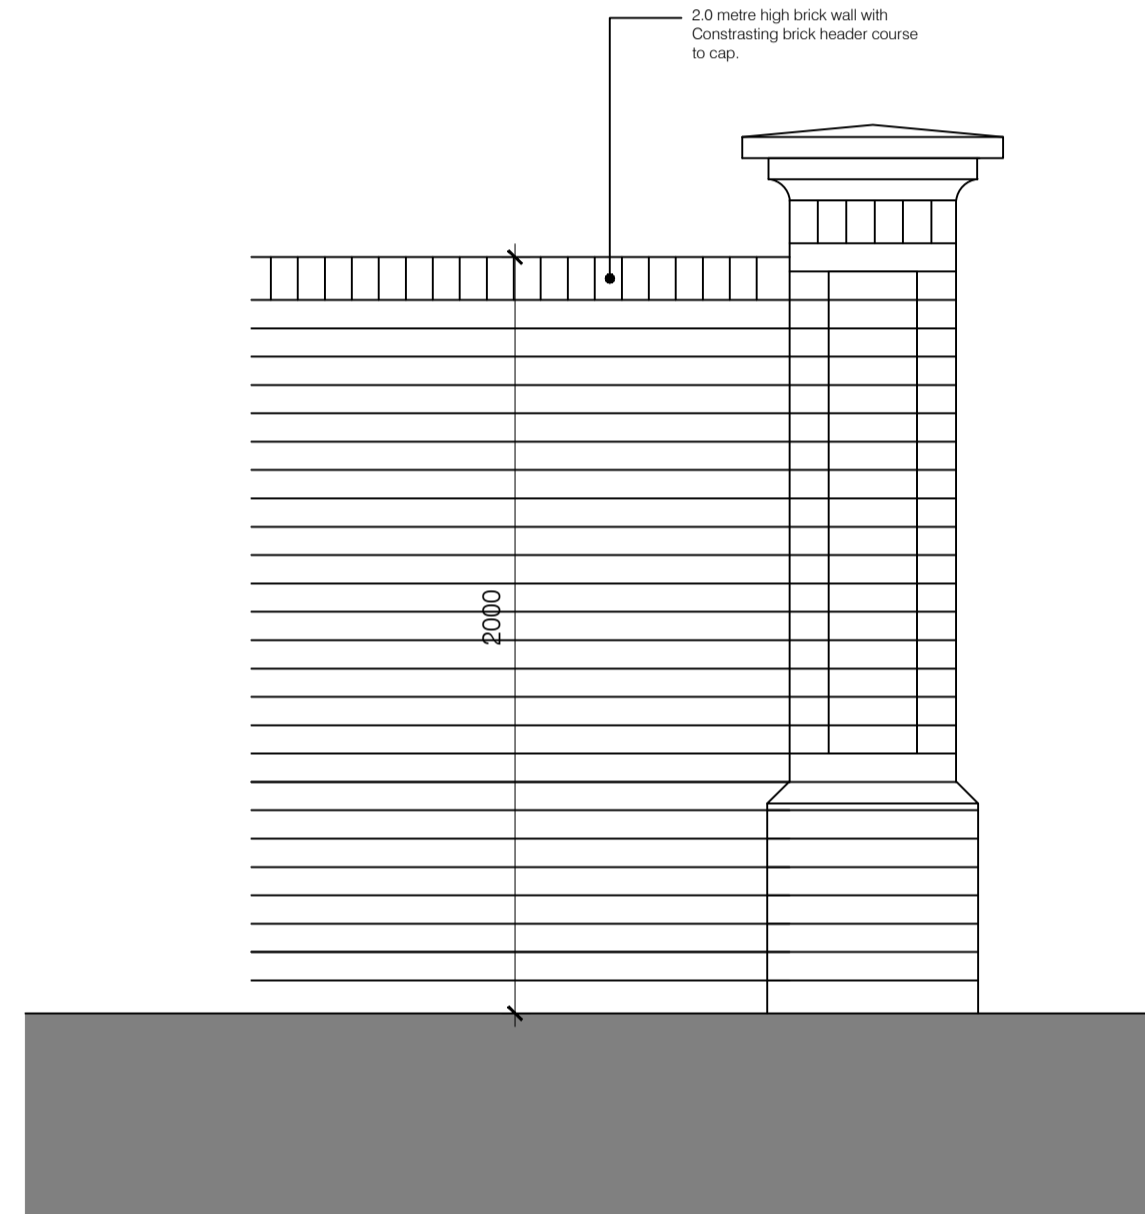

Front elevation of wall and piers to boundaries
Scale 1:20

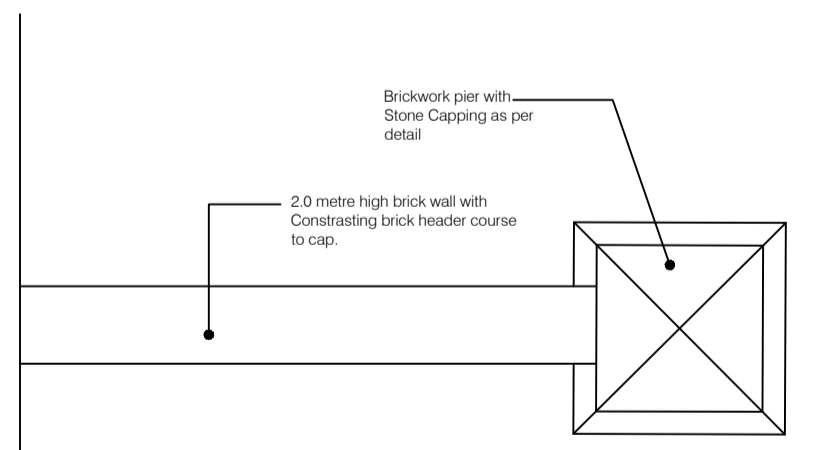

Plan of wall and piers
Scale 1:20



JOB TITLE THE OLD DAIRY MAIDSTONE ROAD PLATT TN15 8JJ		DRAWING TITLE PROPOSED SITE PLAN	
SCALE 1:100@A1	DRAWING NUMBER BDS-1696-P14	DATE APRIL 21	REVISION E

