

NOTES:
 Do Not Scale. Other than for planning application check purposes.
 Report all discrepancies, errors and omissions.
 Verify all dimensions on site before commencing any work on site or preparing shop drawings.
 All materials, components and workmanship are to comply with the relevant British Standards, Codes of Practice, and appropriate manufacturers recommendations that from time to time shall apply.
 For all specialist work, see relevant drawings.
 This drawing and design are copyright of Clague LLP.
 Registration number OC335943.

Rev	Date	Description
A	2017/09/20	Site Sections updated to SK001D
B	2017/12/07	Site Sections updated to SK001F




Section A-A
 Scale 1:200



Section B-B
 Scale 1:200



Site Plan
 Scale NTS

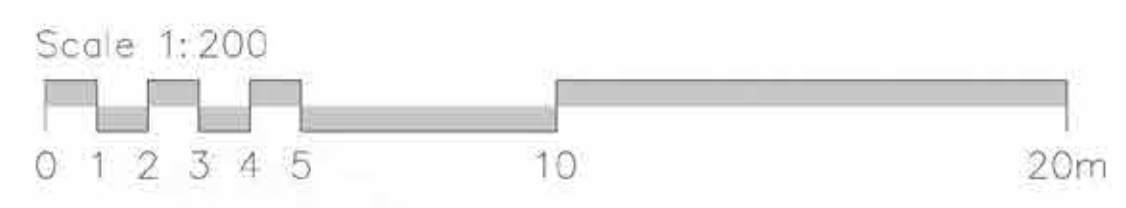

Proposed Residential Development

Project Title
**Proposed Residential Development
 Land Off Mantston Road
 Thanet
 Kent**

Drawing Description
Proposed Sketch Site Sections

Scale	Drawn by
1:200@A1	CJ
Date	Checked by
Aug 2017	GL

CLAGUE ARCHITECTS

62 Burgate, Canterbury
 Kent CT1 2DH 01227 762080
 1 Kinsbourne Court, Luton Road,
 Harpenden, Hertfordshire AL5 3BL 01582 766102
 8, Denney Street,
 London SE1 1JF 0203 597 4112
 CANTERBURY LONDON HARPENDEN

Drawing Number	Revision
23361A_SK003	B