

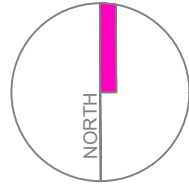
 


PROPOSED SITE PLAN

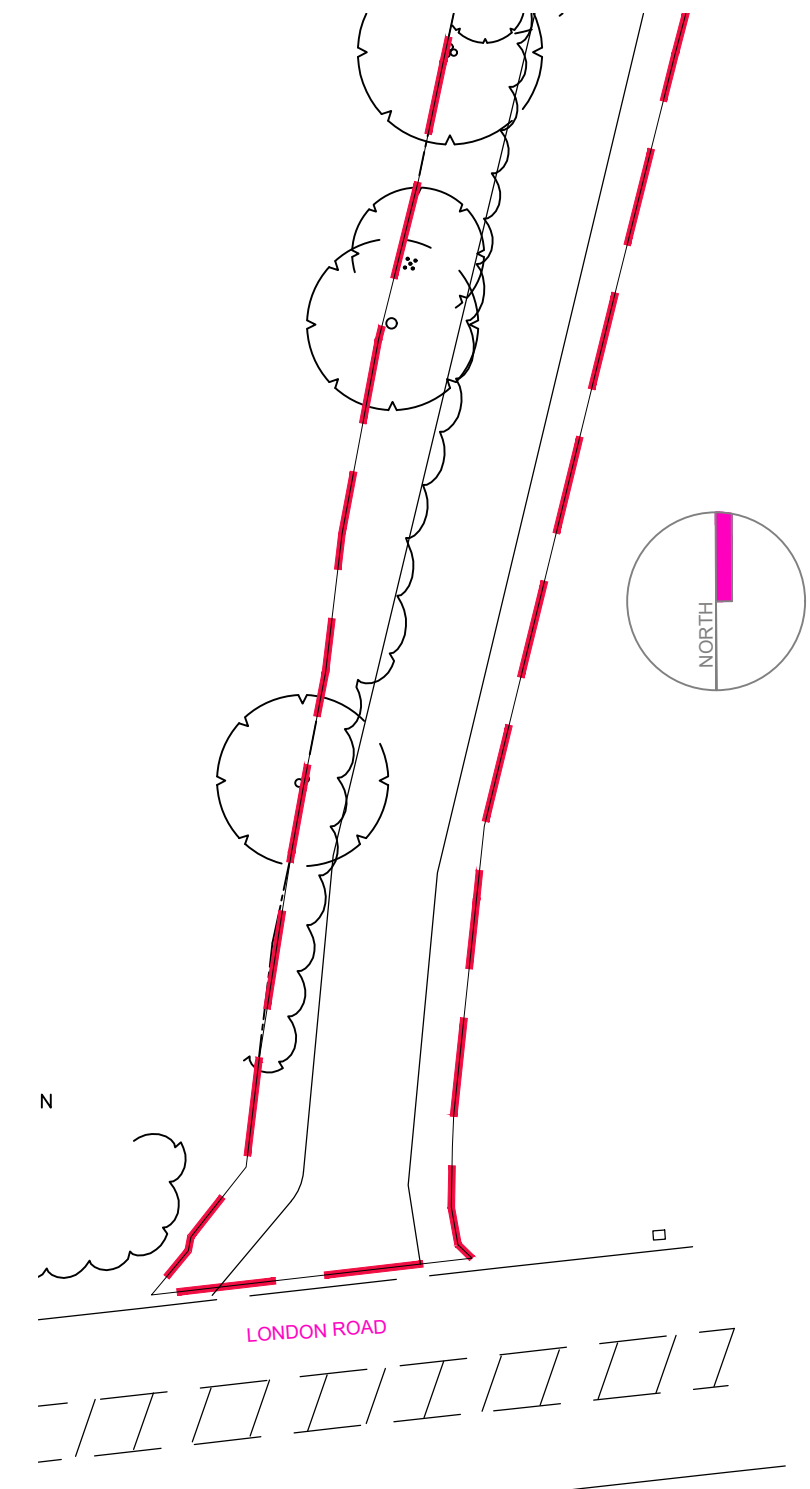

Legend	
	Planting
	General Waste Bin
	Recycling Bin
	Compost Bin
	Rainwater Butt
	Cycle Storage
	Rotary line

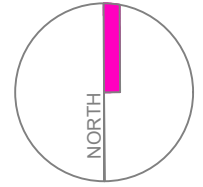

visitors

LONDON ROAD

SITE ENTRANCE  
1:200

JOB TITLE WINDSOR WORKS, LONDON ROAD ADDINGTON, KENT, ME19 5AN	DRAWING TITLE PROPOSED SITE PLAN
SCALE 1:200 @ A1	DRAWING NUMBER BDS-1586-P05
DATE FEB '19	REVISION



PROPOSED SITE PLAN  
1:200