

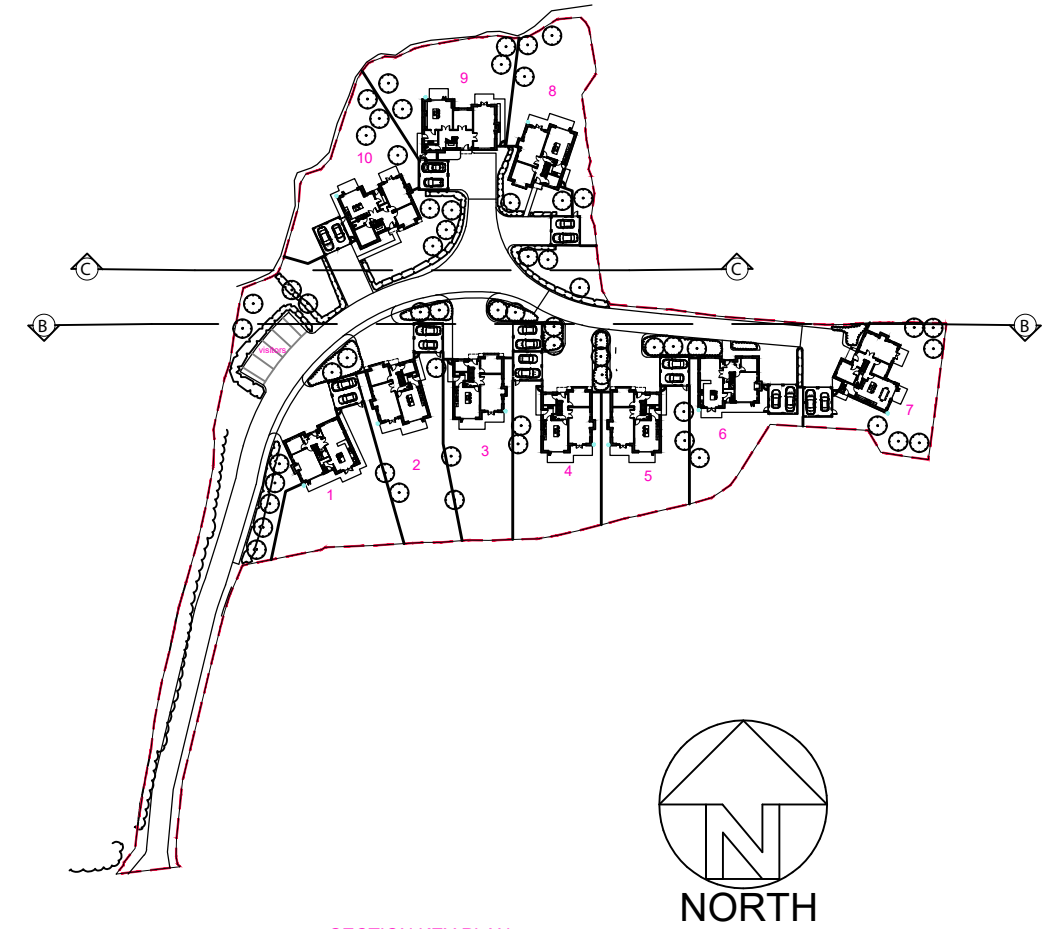
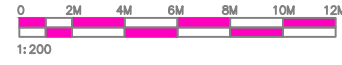


PROPOSED SITE SECTIONS B-B & C-C

ALL ELEVATIONS DRAWN FACE ON - TO BE DRAWN ROTATED FOR THE PLANNING APPLICATION.

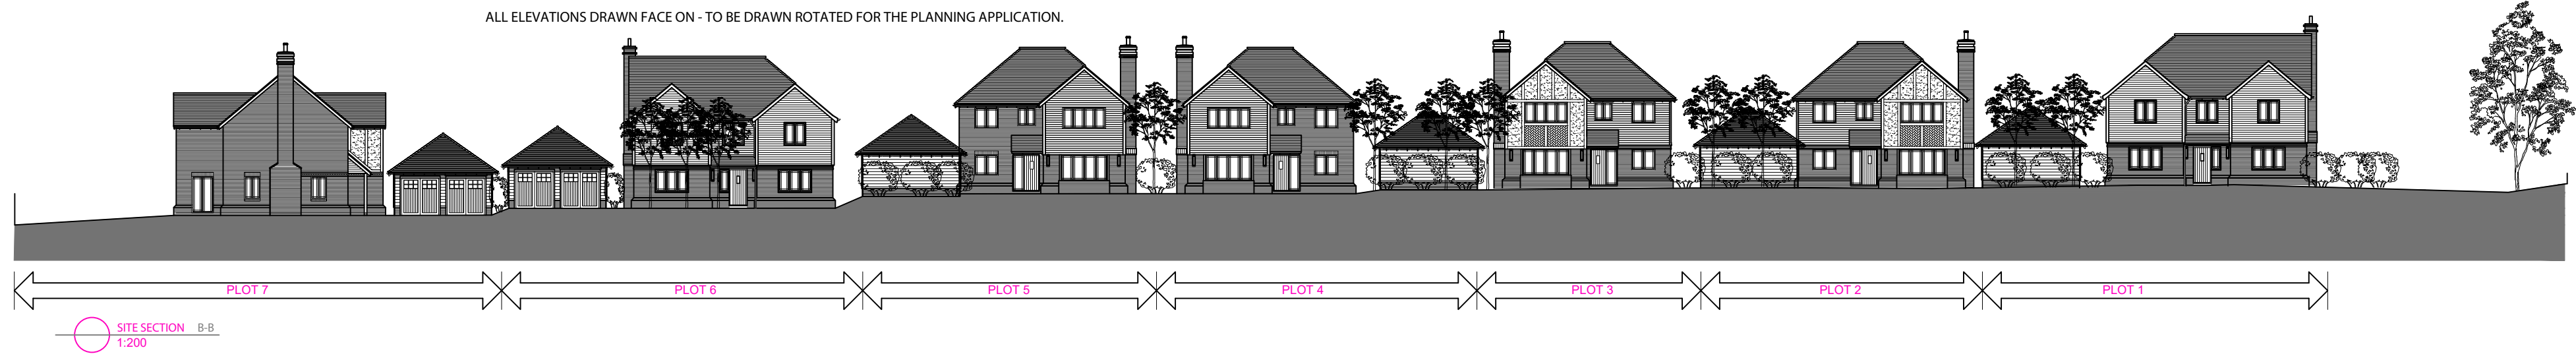

ALL ELEVATIONS DRAWN FACE ON - TO BE DRAWN ROTATED FOR THE PLANNING APPLICATION.

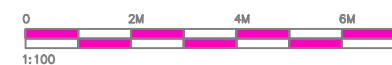

JOB TITLE WINDSOR WORKS, LONDON ROAD ADDINGTON, KENT, ME19 5AN		DRAWING TITLE EXISTING SITE SECTIONS B-B & C-C	
SCALE 1:100&200&A1	DRAWING NUMBER BDS-1586-P06	DATE FEB '19	REVISION

