
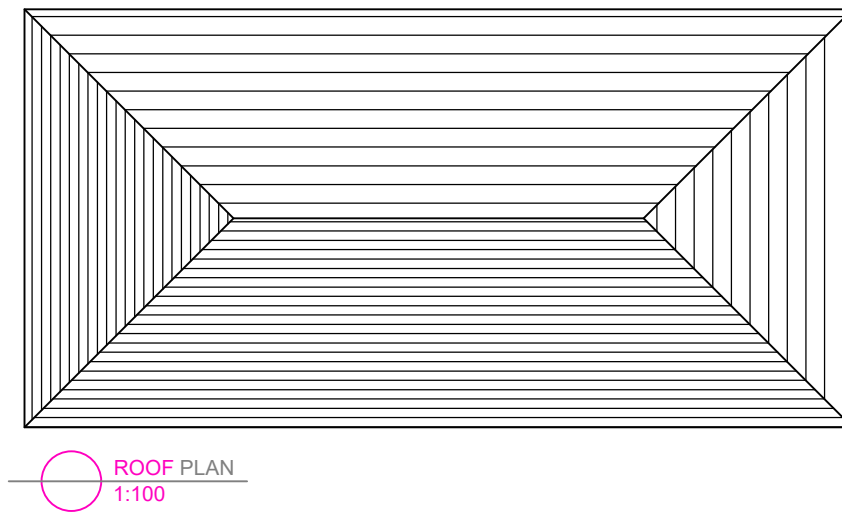
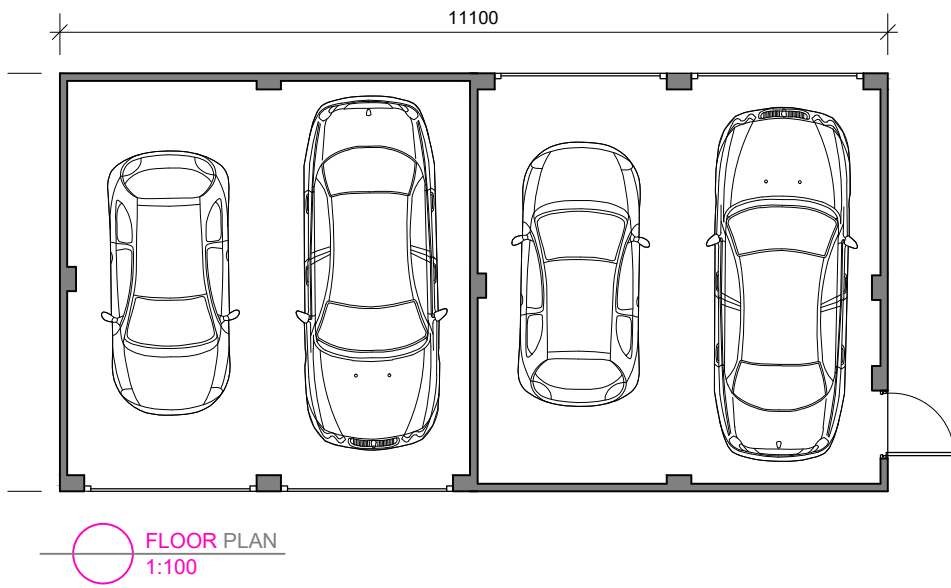


GARAGES




PLOTS 3 & 4

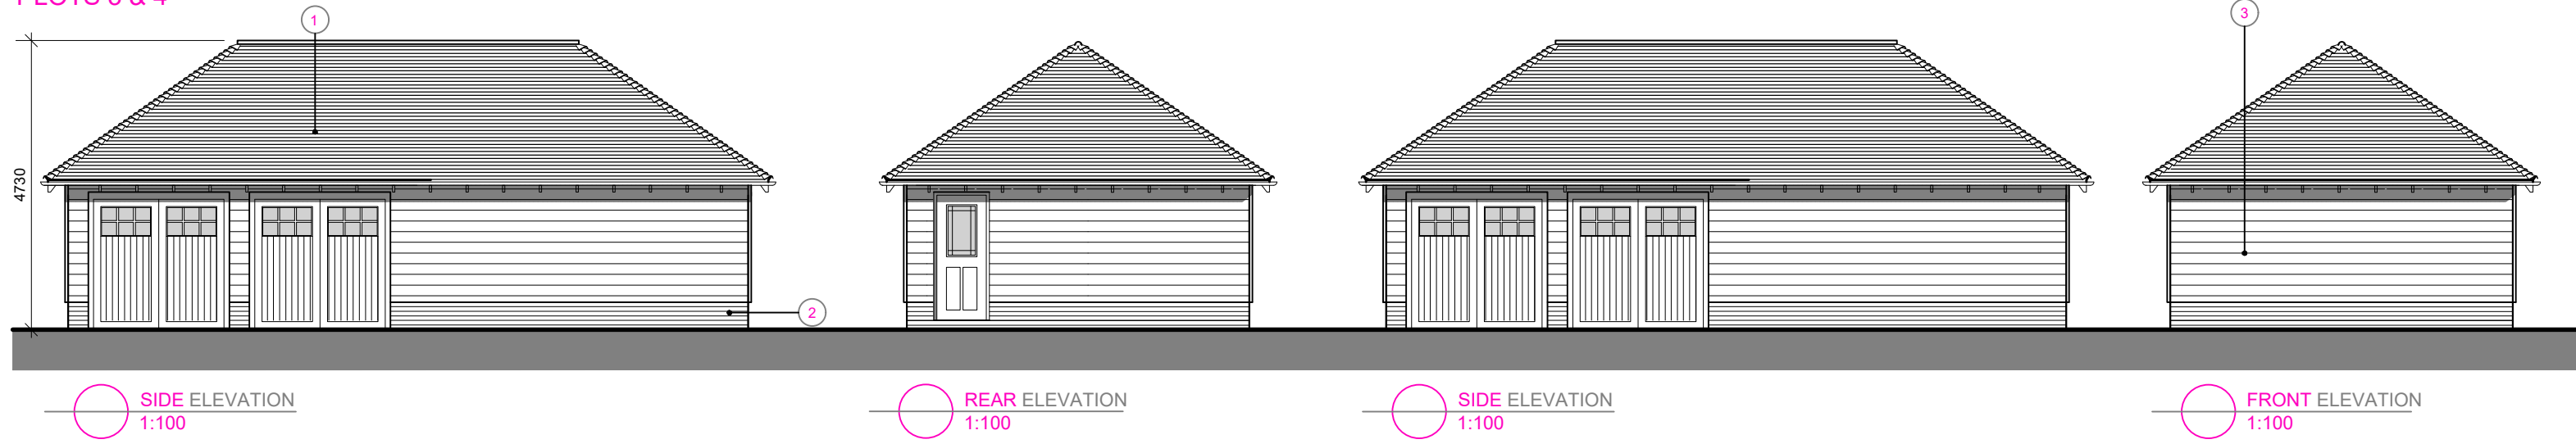

MATERIAL SCHEDULE


- ① PLAIN TILE TO ROOF
- ② RED FACING BRICK
- ③ WHITE TIMBER WEATHERBOARDING

PLOTS 1, 2, 5, 6, 7, 8 & 10

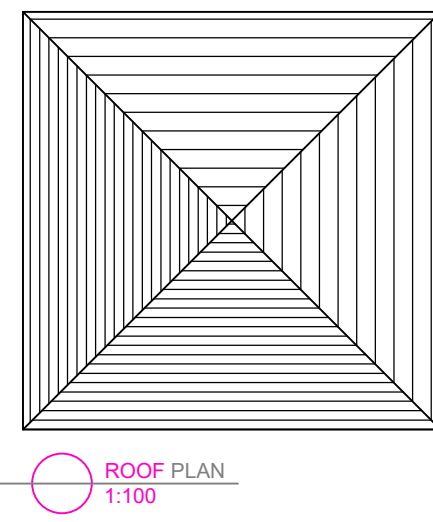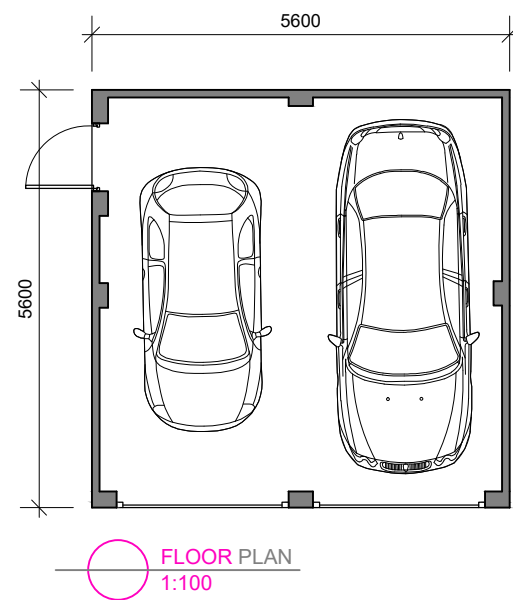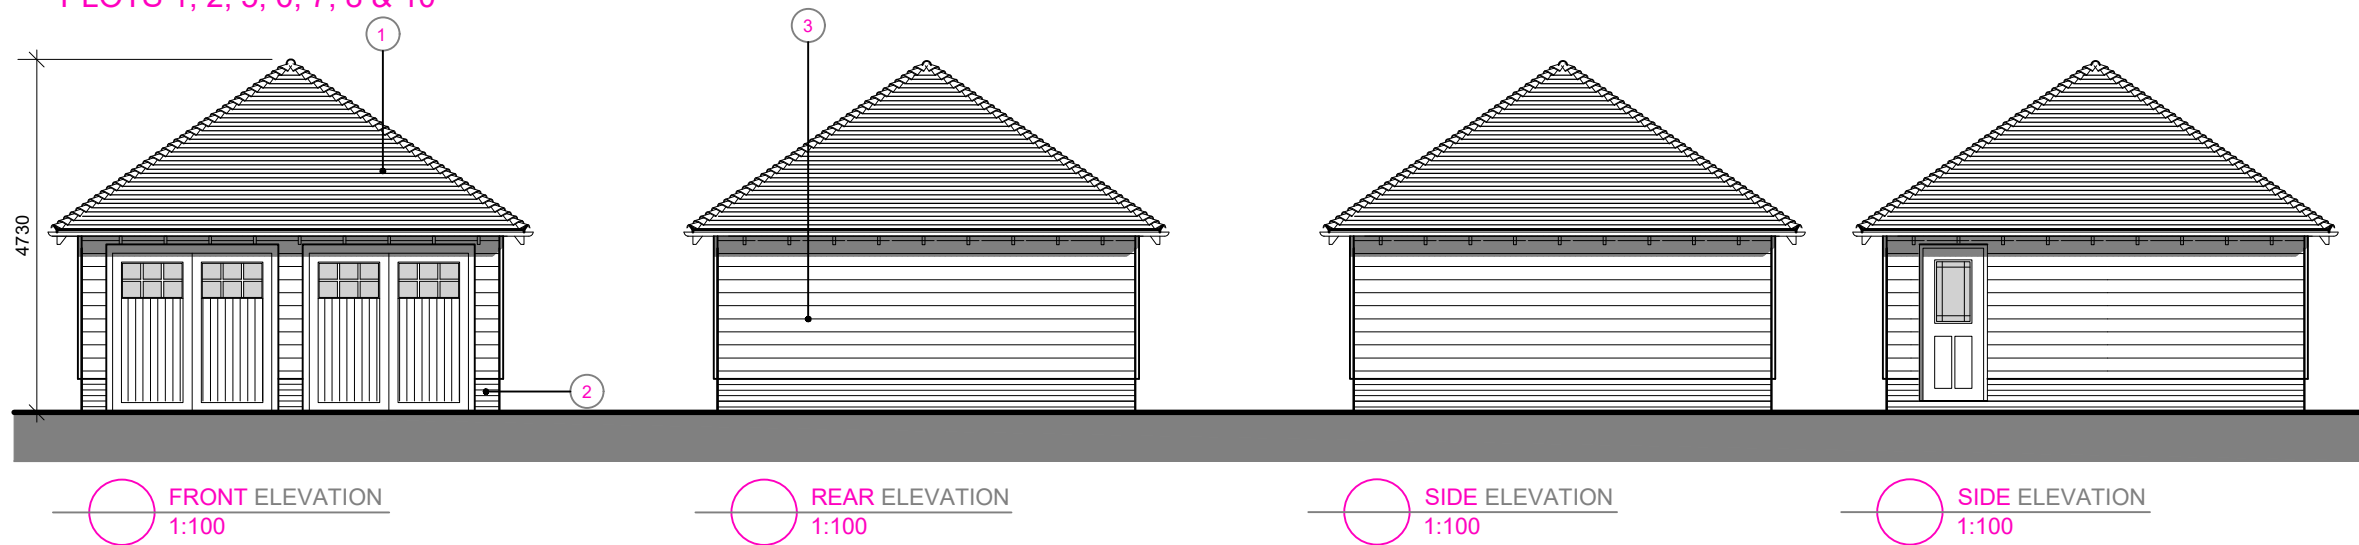

MATERIAL SCHEDULE

- ① PLAIN TILE TO ROOF
- ② RED FACING BRICK
- ③ WHITE TIMBER WEATHERBOARDING

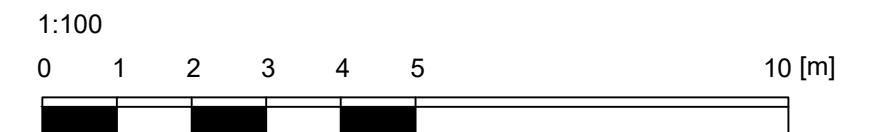

JOB TITLE WINDSOR WORKS, LONDON ROAD ADDINGTON, KENT, ME19 5AN		DRAWING TITLE GARAGES PROPOSED PLAN AND ELEVATIONS	
SCALE 1:100@A2	DRAWING NUMBER BDS-1586-30	REVISION	
DATE FEB '19			

